



DETAIL
SCALE : 3"=1'-0"

A1.01A9.02

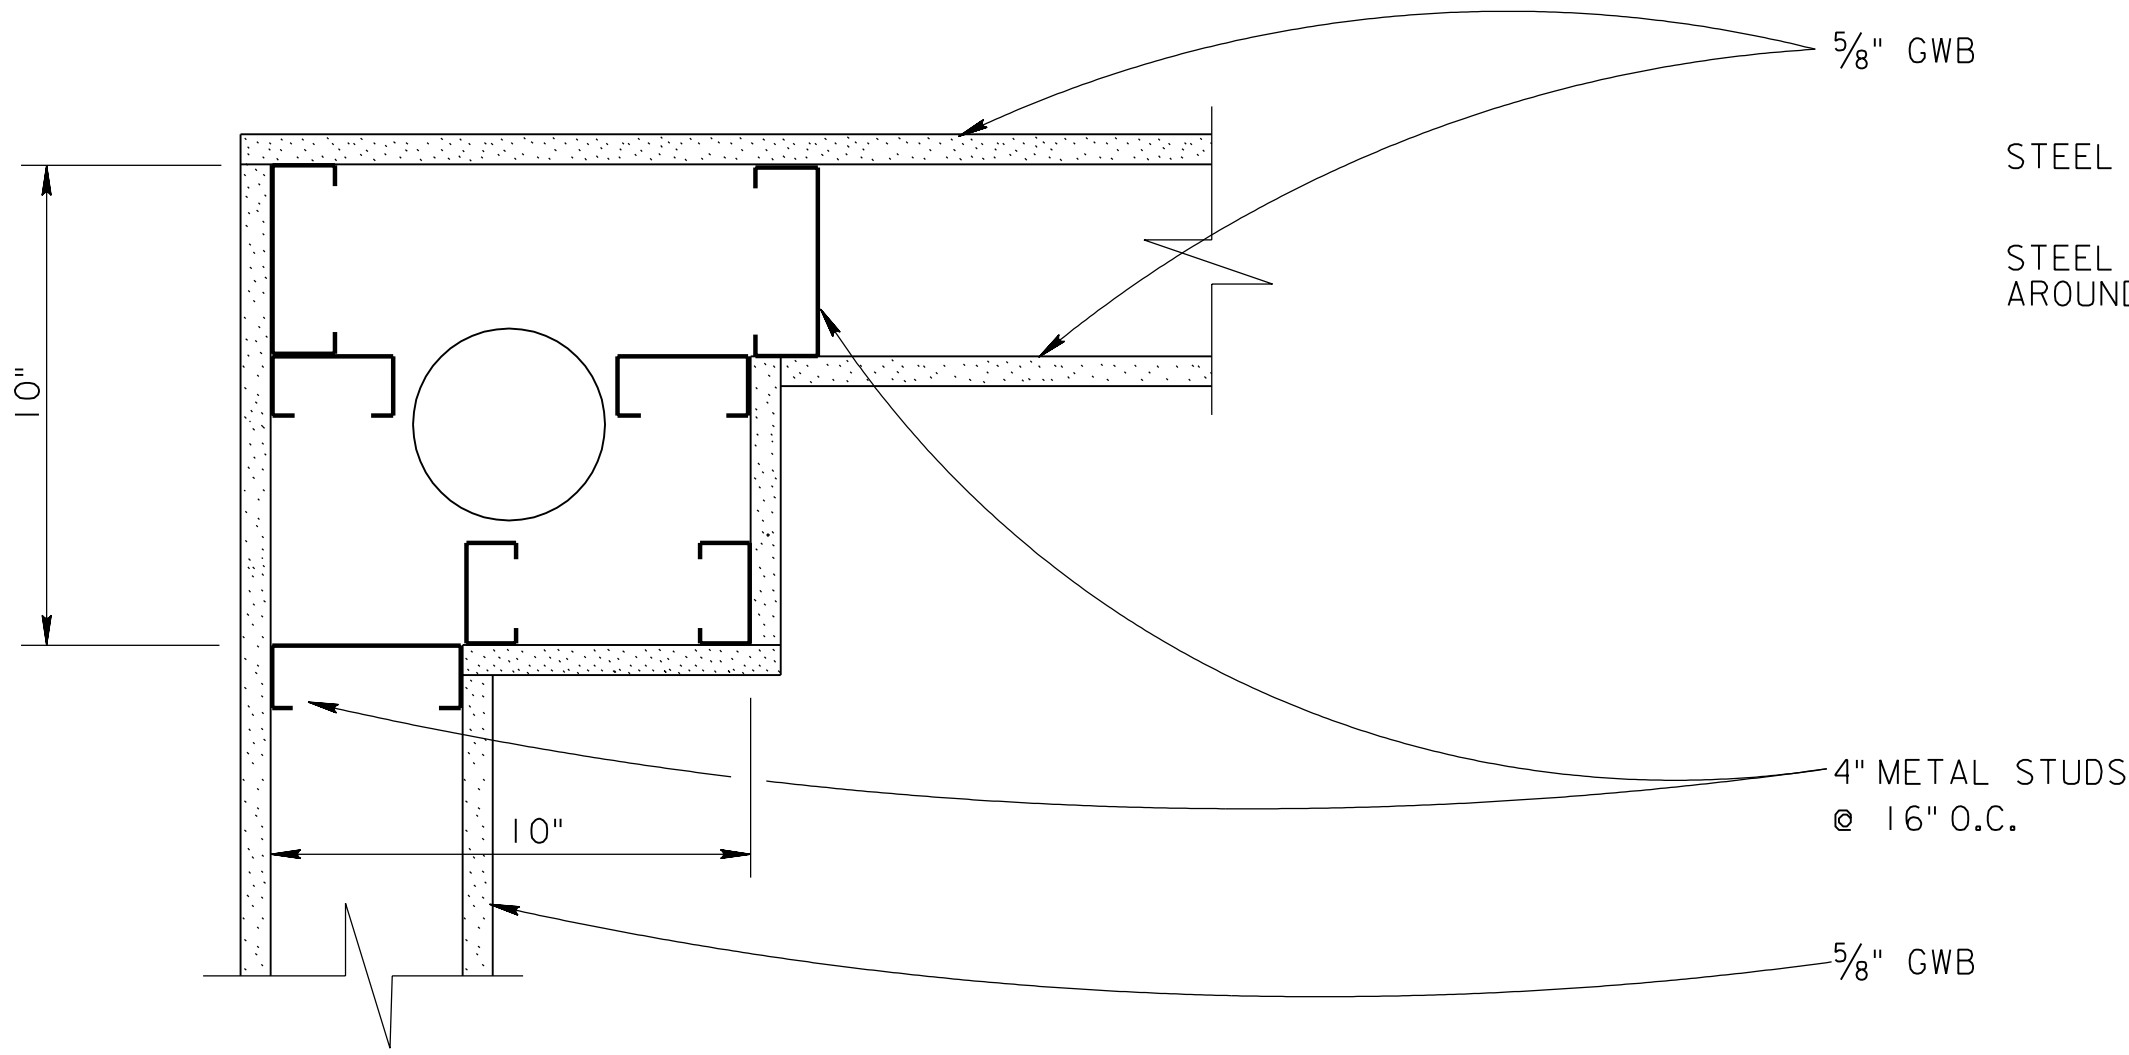


DETAIL
SCALE : 3"=1'-0"

B1.01A9.02

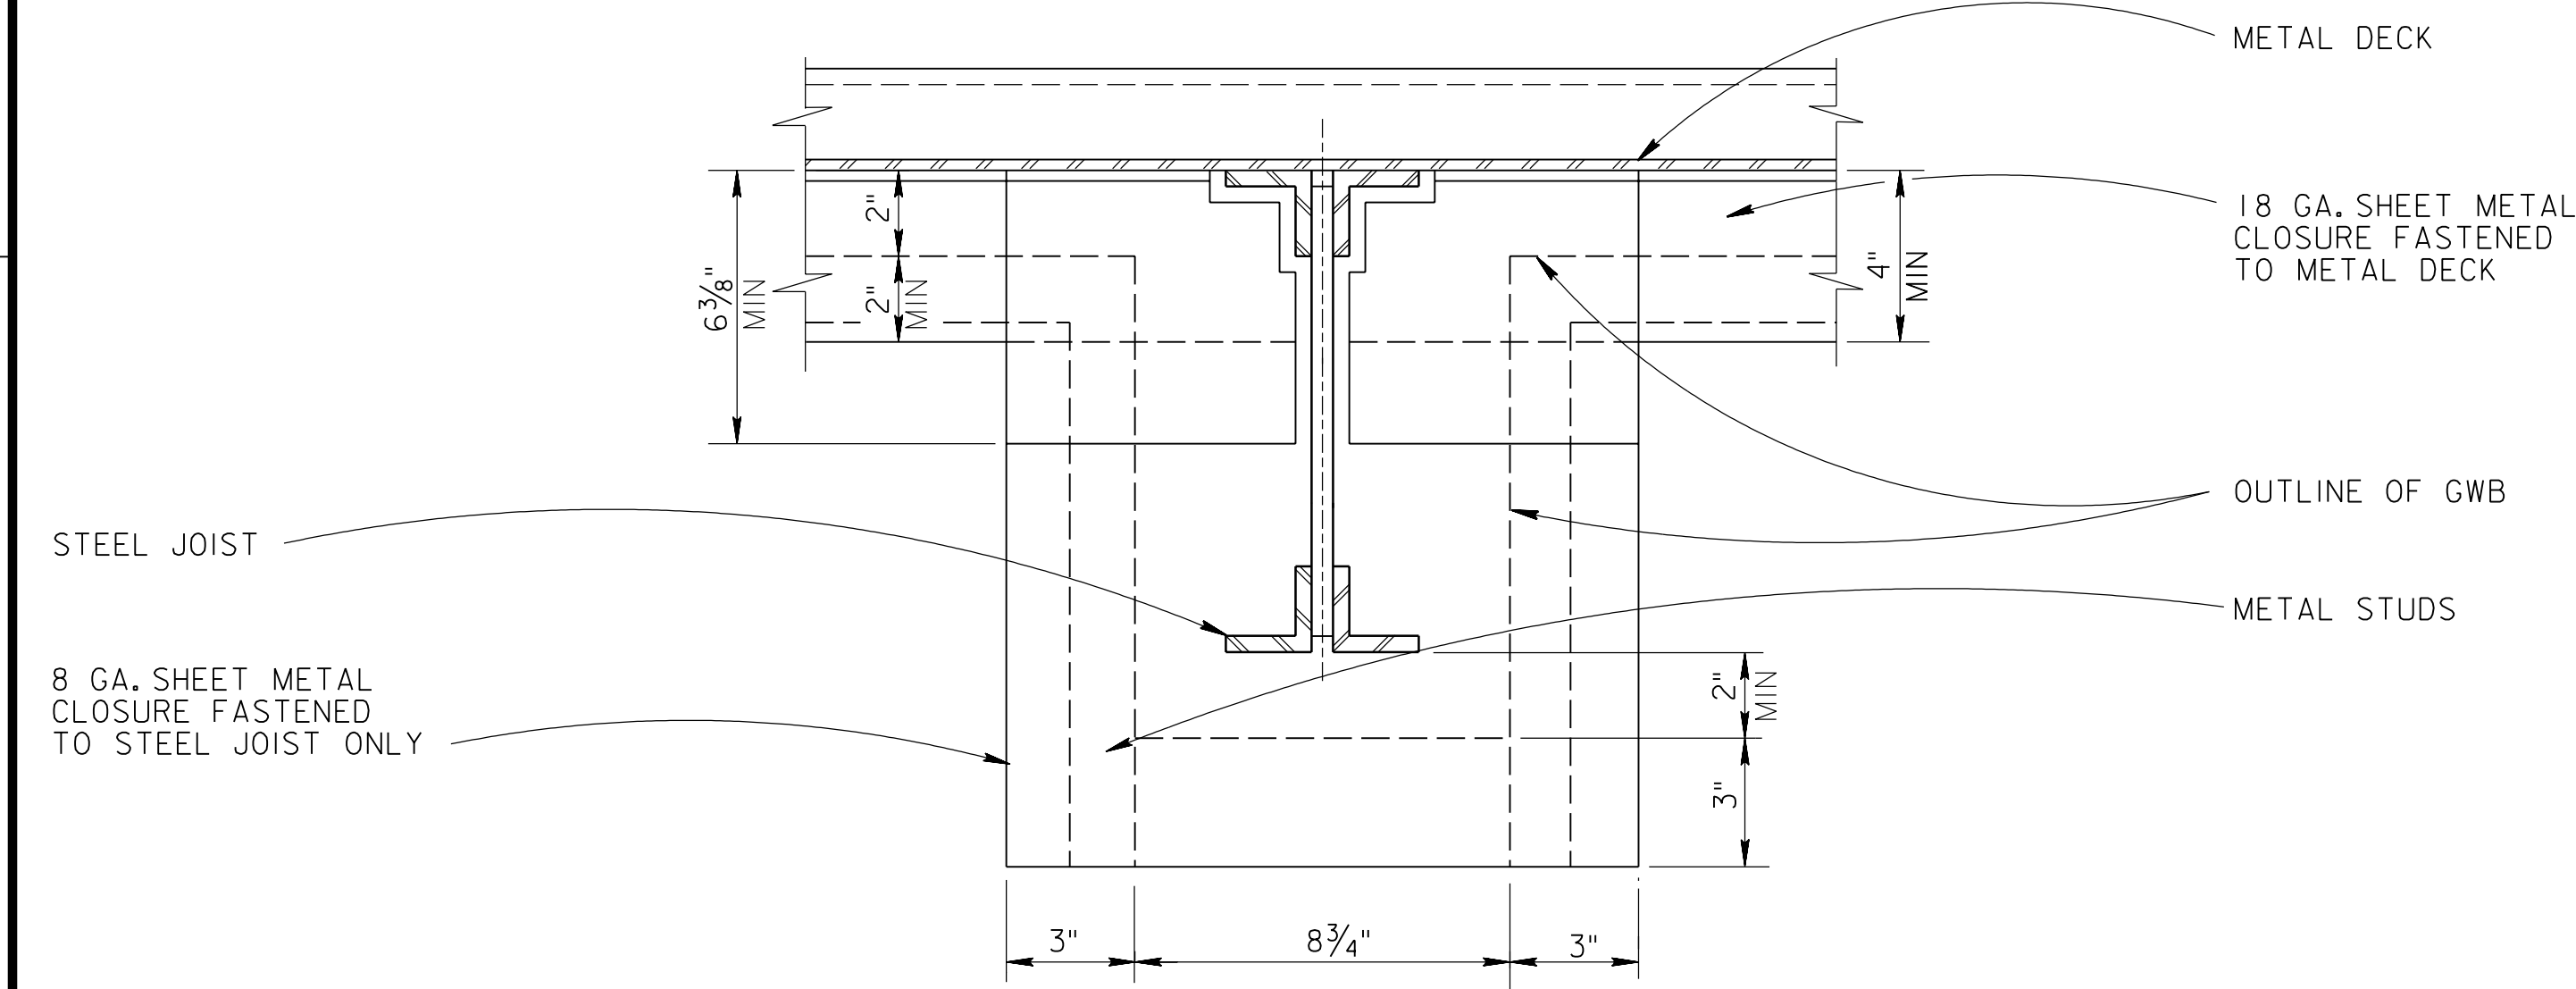


ELEVATION @ JOIST POCKET
SCALE : 3"=1'-0"

C1.01A9.02

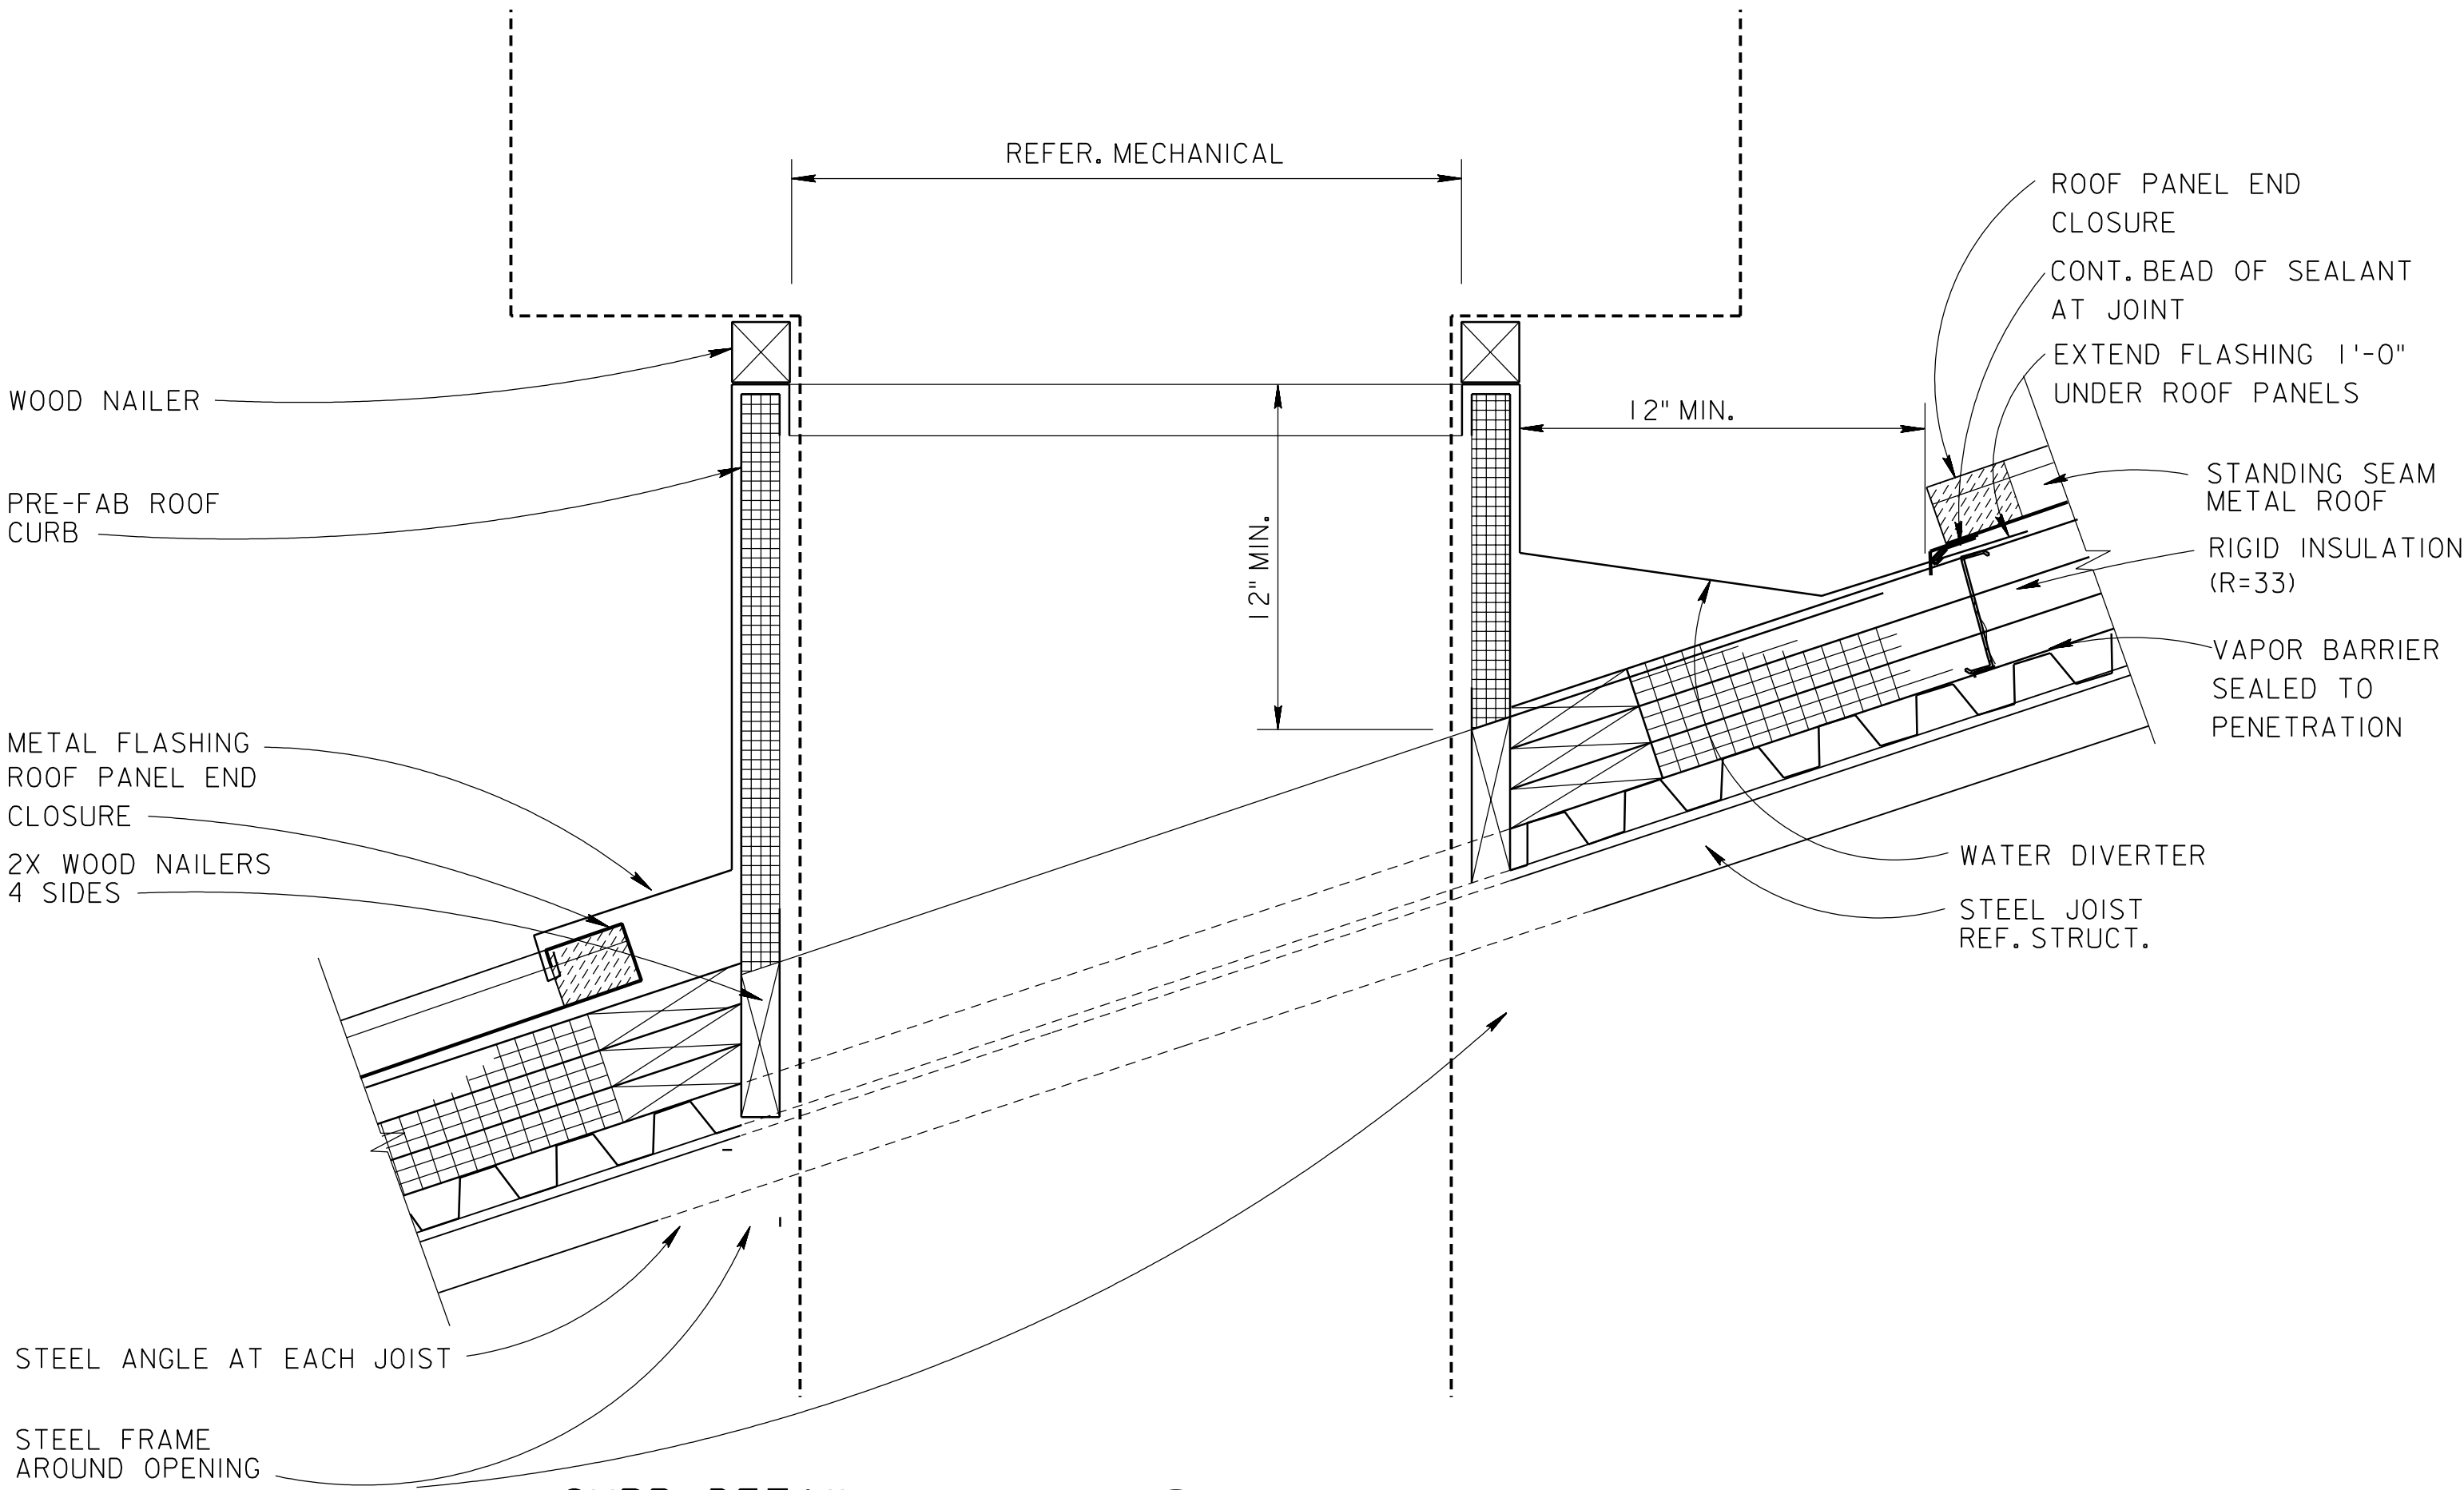



CURB DETAIL
SCALE : 1 1/2"=1'-0"

E3.01A9.02

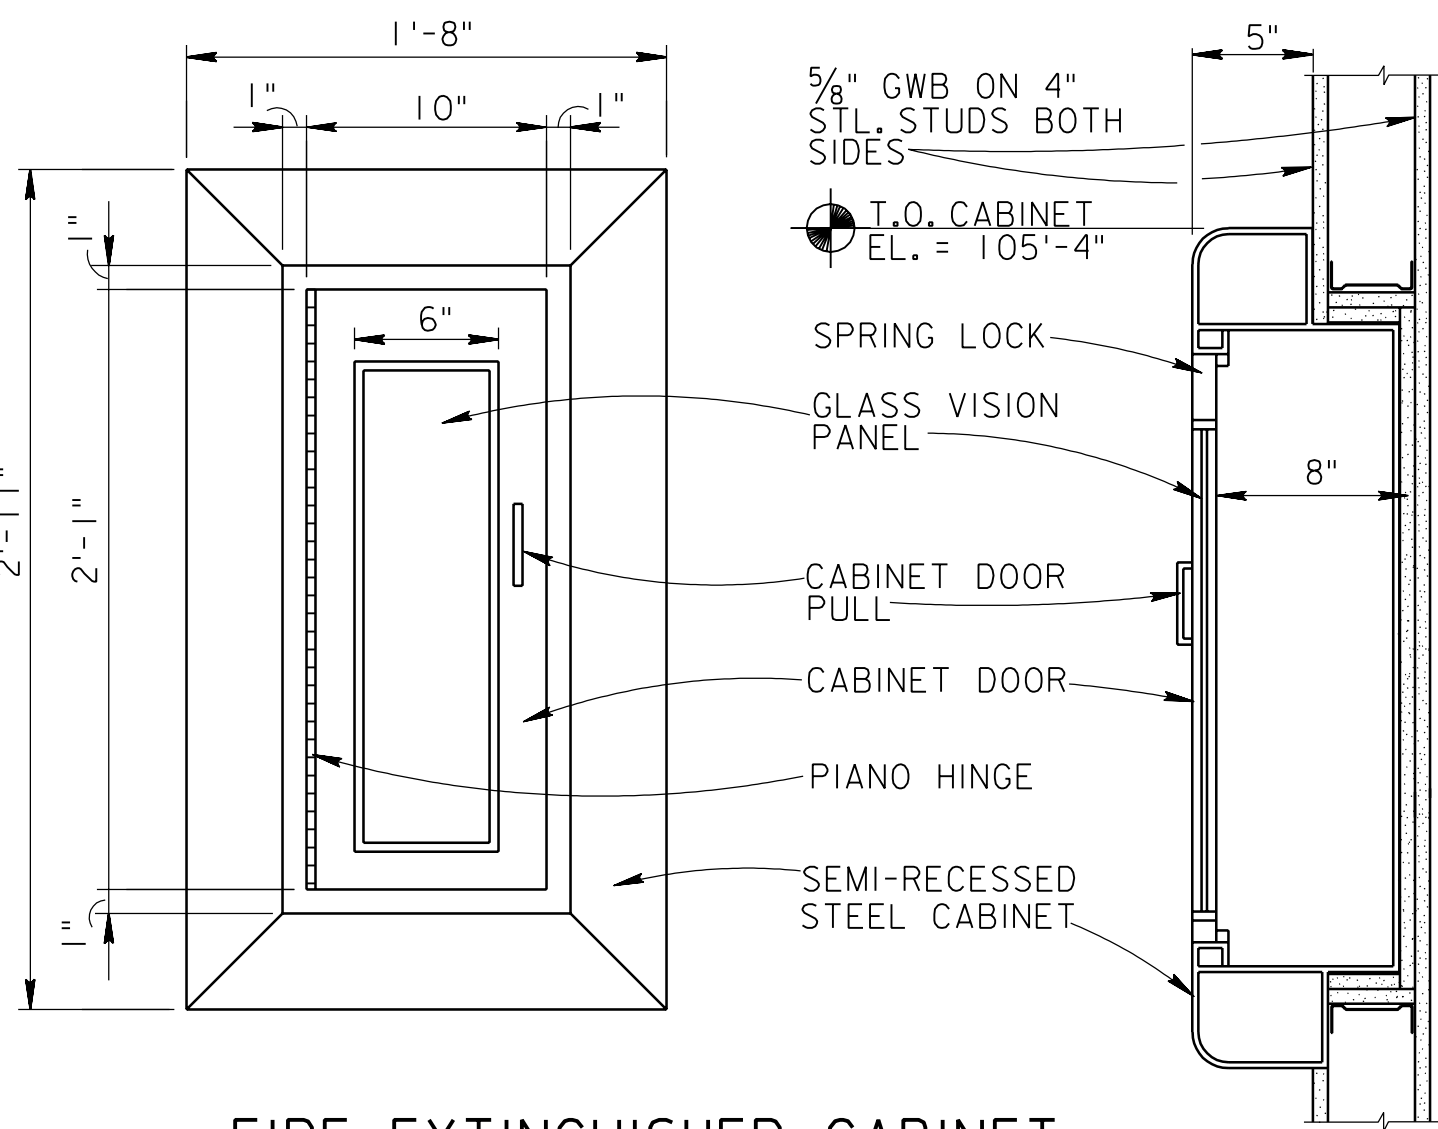

FIRE EXTINGUISHER CABINET
ELEVATION/DETAIL
SCALE : 1 1/2"=1'-0"

F1.01A9.02

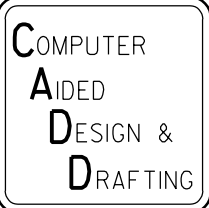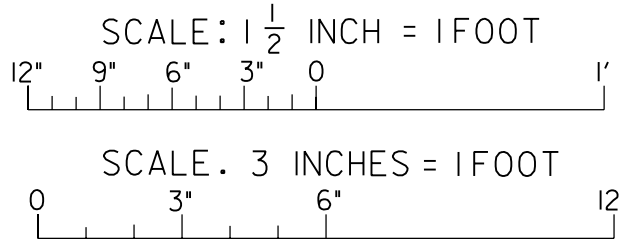

Revisions			
Symbol	Descriptions	Date	Approved
U.S. ARMY ENGINEER DISTRICT CORPS OF ENGINEERS OMAHA, NEBRASKA			
Designed by: M.D.M.	SITE NAME OMAHA DISTRICT DESIGN GUIDE		SITE LOCATION
Drawn by: M.D.M.	MISC. DETAILS		A
Checked by: G.F.B.			
Reviewed by:	Plot Scale Ratio: X Design File: oddga016.dgn	Date: JUNE 2002	Sheet reference number:
Submitted by:	Spec. No.: DACA 45	Drawing Code: X	A9.02
Chief: ARCH. Section	Contract No.: DACA 45		